

INDIANA TOLL ROAD ITR CONCESSION COMPANY, LLC




ROOTED IN OUR FUTURE EXIT 144 LANDSCAPE ENHANCEMENT PROJECT

ROUTE: I-80/90

MM 144

NO ADDITIONAL RIGHT-OF-WAY
REQUIRED FOR THIS PROJECT

Tree Plantings and Informational Signage at the Commuter Parking Lot of the
Interchange at I-80/90 and I-69, Section 23, T-38-N, R-13-E, Jamestown
Township, Steuben County, Indiana

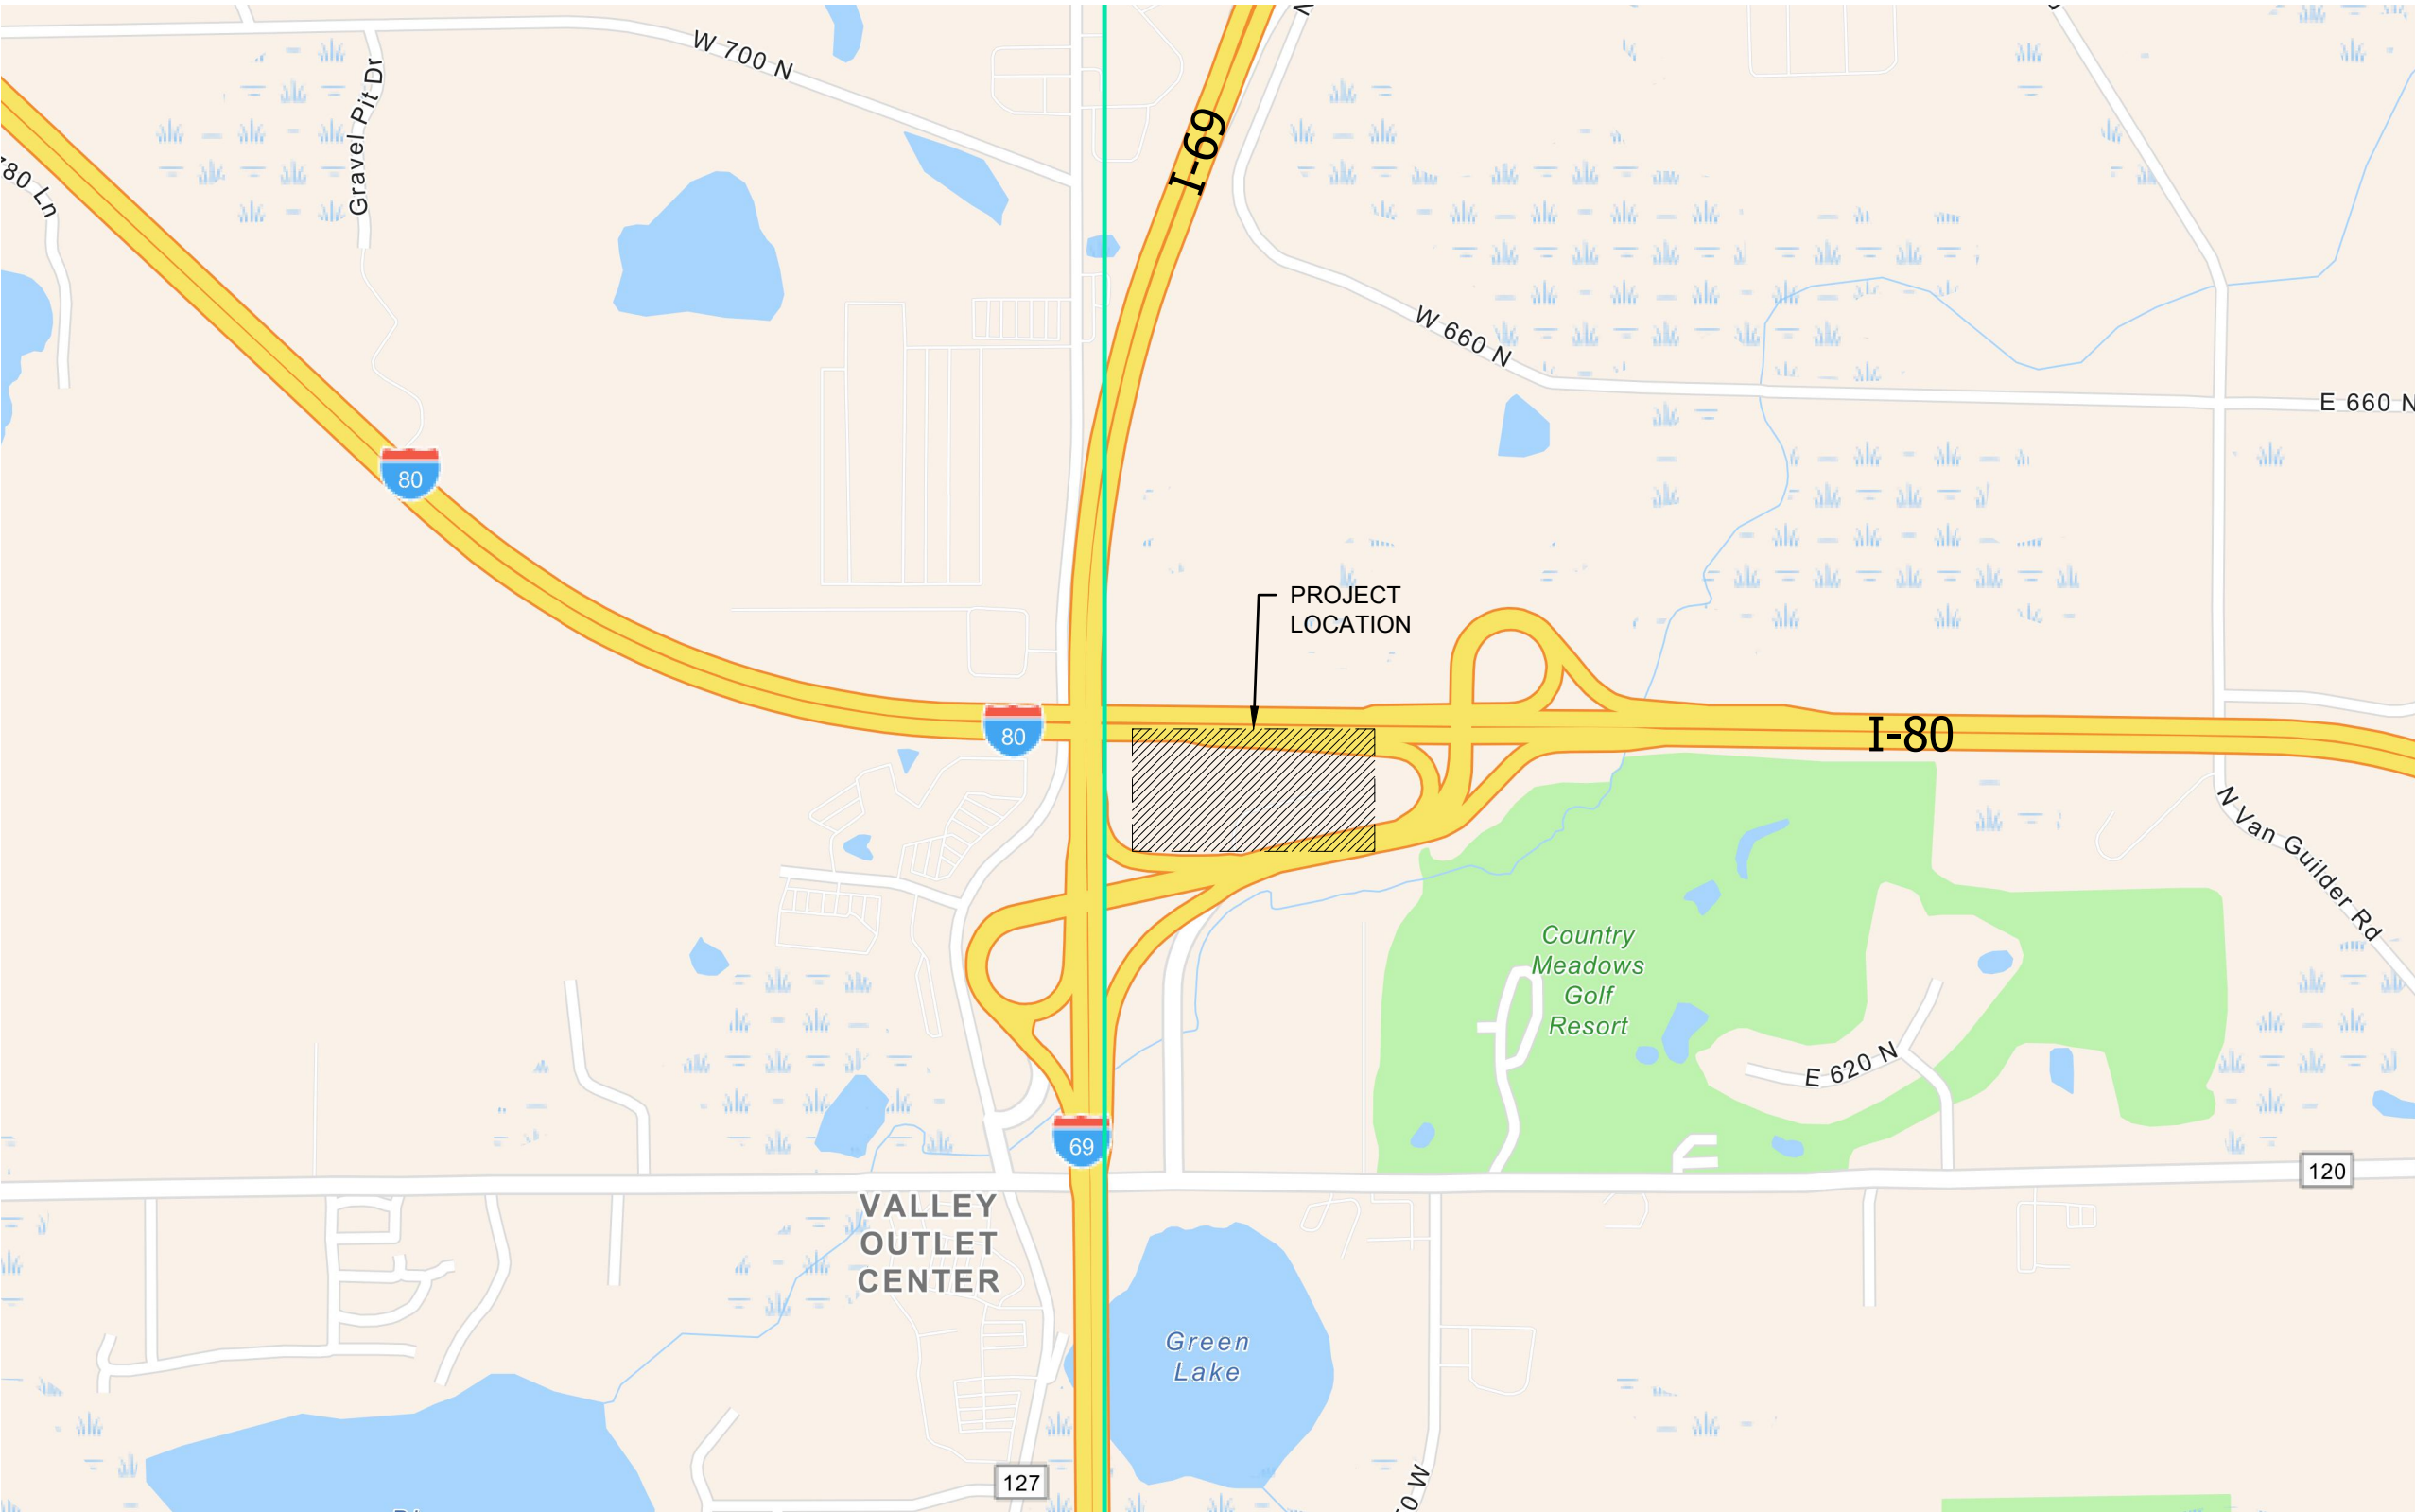

LOCATION MAP

TRAFFIC DATA		
A.A.D.T.	()	- V.P.D.
A.A.D.T.	()	- V.P.D.
D.H.V	()	- V.P.H.
DIRECTIONAL DISTRIBUTION		- %
TRUCKS		- % A.A.D.T.
		- % D.H.V.
DESIGN DATA		
DESIGN SPEED		VARIES
PROJECT DESIGN CRITERIA		PLANTING AND SIGNAGE
FUNCTIONAL CLASSIFICATION		INTERSTATE TOLLROAD
RURAL/URBAN		RURAL
TERRAIN		ROLLING
ACCESS CONTROL		NONE



PROJECT LOCATION SHOWN BY
Steuben County

LATITUDE: 41°44' 5"N LONGITUDE: 84°59' 55"W

INDIANA DEPARTMENT OF TRANSPORTATION
CURRENT STANDARD DRAWINGS TO BE USED WITH
THESE PLANS.

INDIANA DEPARTMENT OF TRANSPORTATION
STANDARD SPECIFICATIONS DATED 2026
TO BE USED WITH THESE PLANS



2211 E. JEFFERSON BLVD.
SOUTH BEND, INDIANA 46615
OFFICE: (574) 236-4400 FAX: (574) 236-4471





PLANS PREPARED BY: DLZ INDIANA, LLC (574) 236-4400

CERTIFIED BY: *Sara Huss* FEBRUARY 12, 2026

APPROVED FOR LETTING: DATE

	BRIDGE FILE	
	N/A	
	DESIGNATION	
	N/A	
	SHEETS	
	1	of 6
	PROJECT	
	80/90 MM144 LEP	

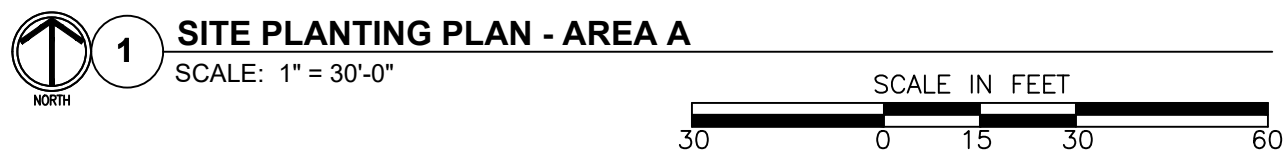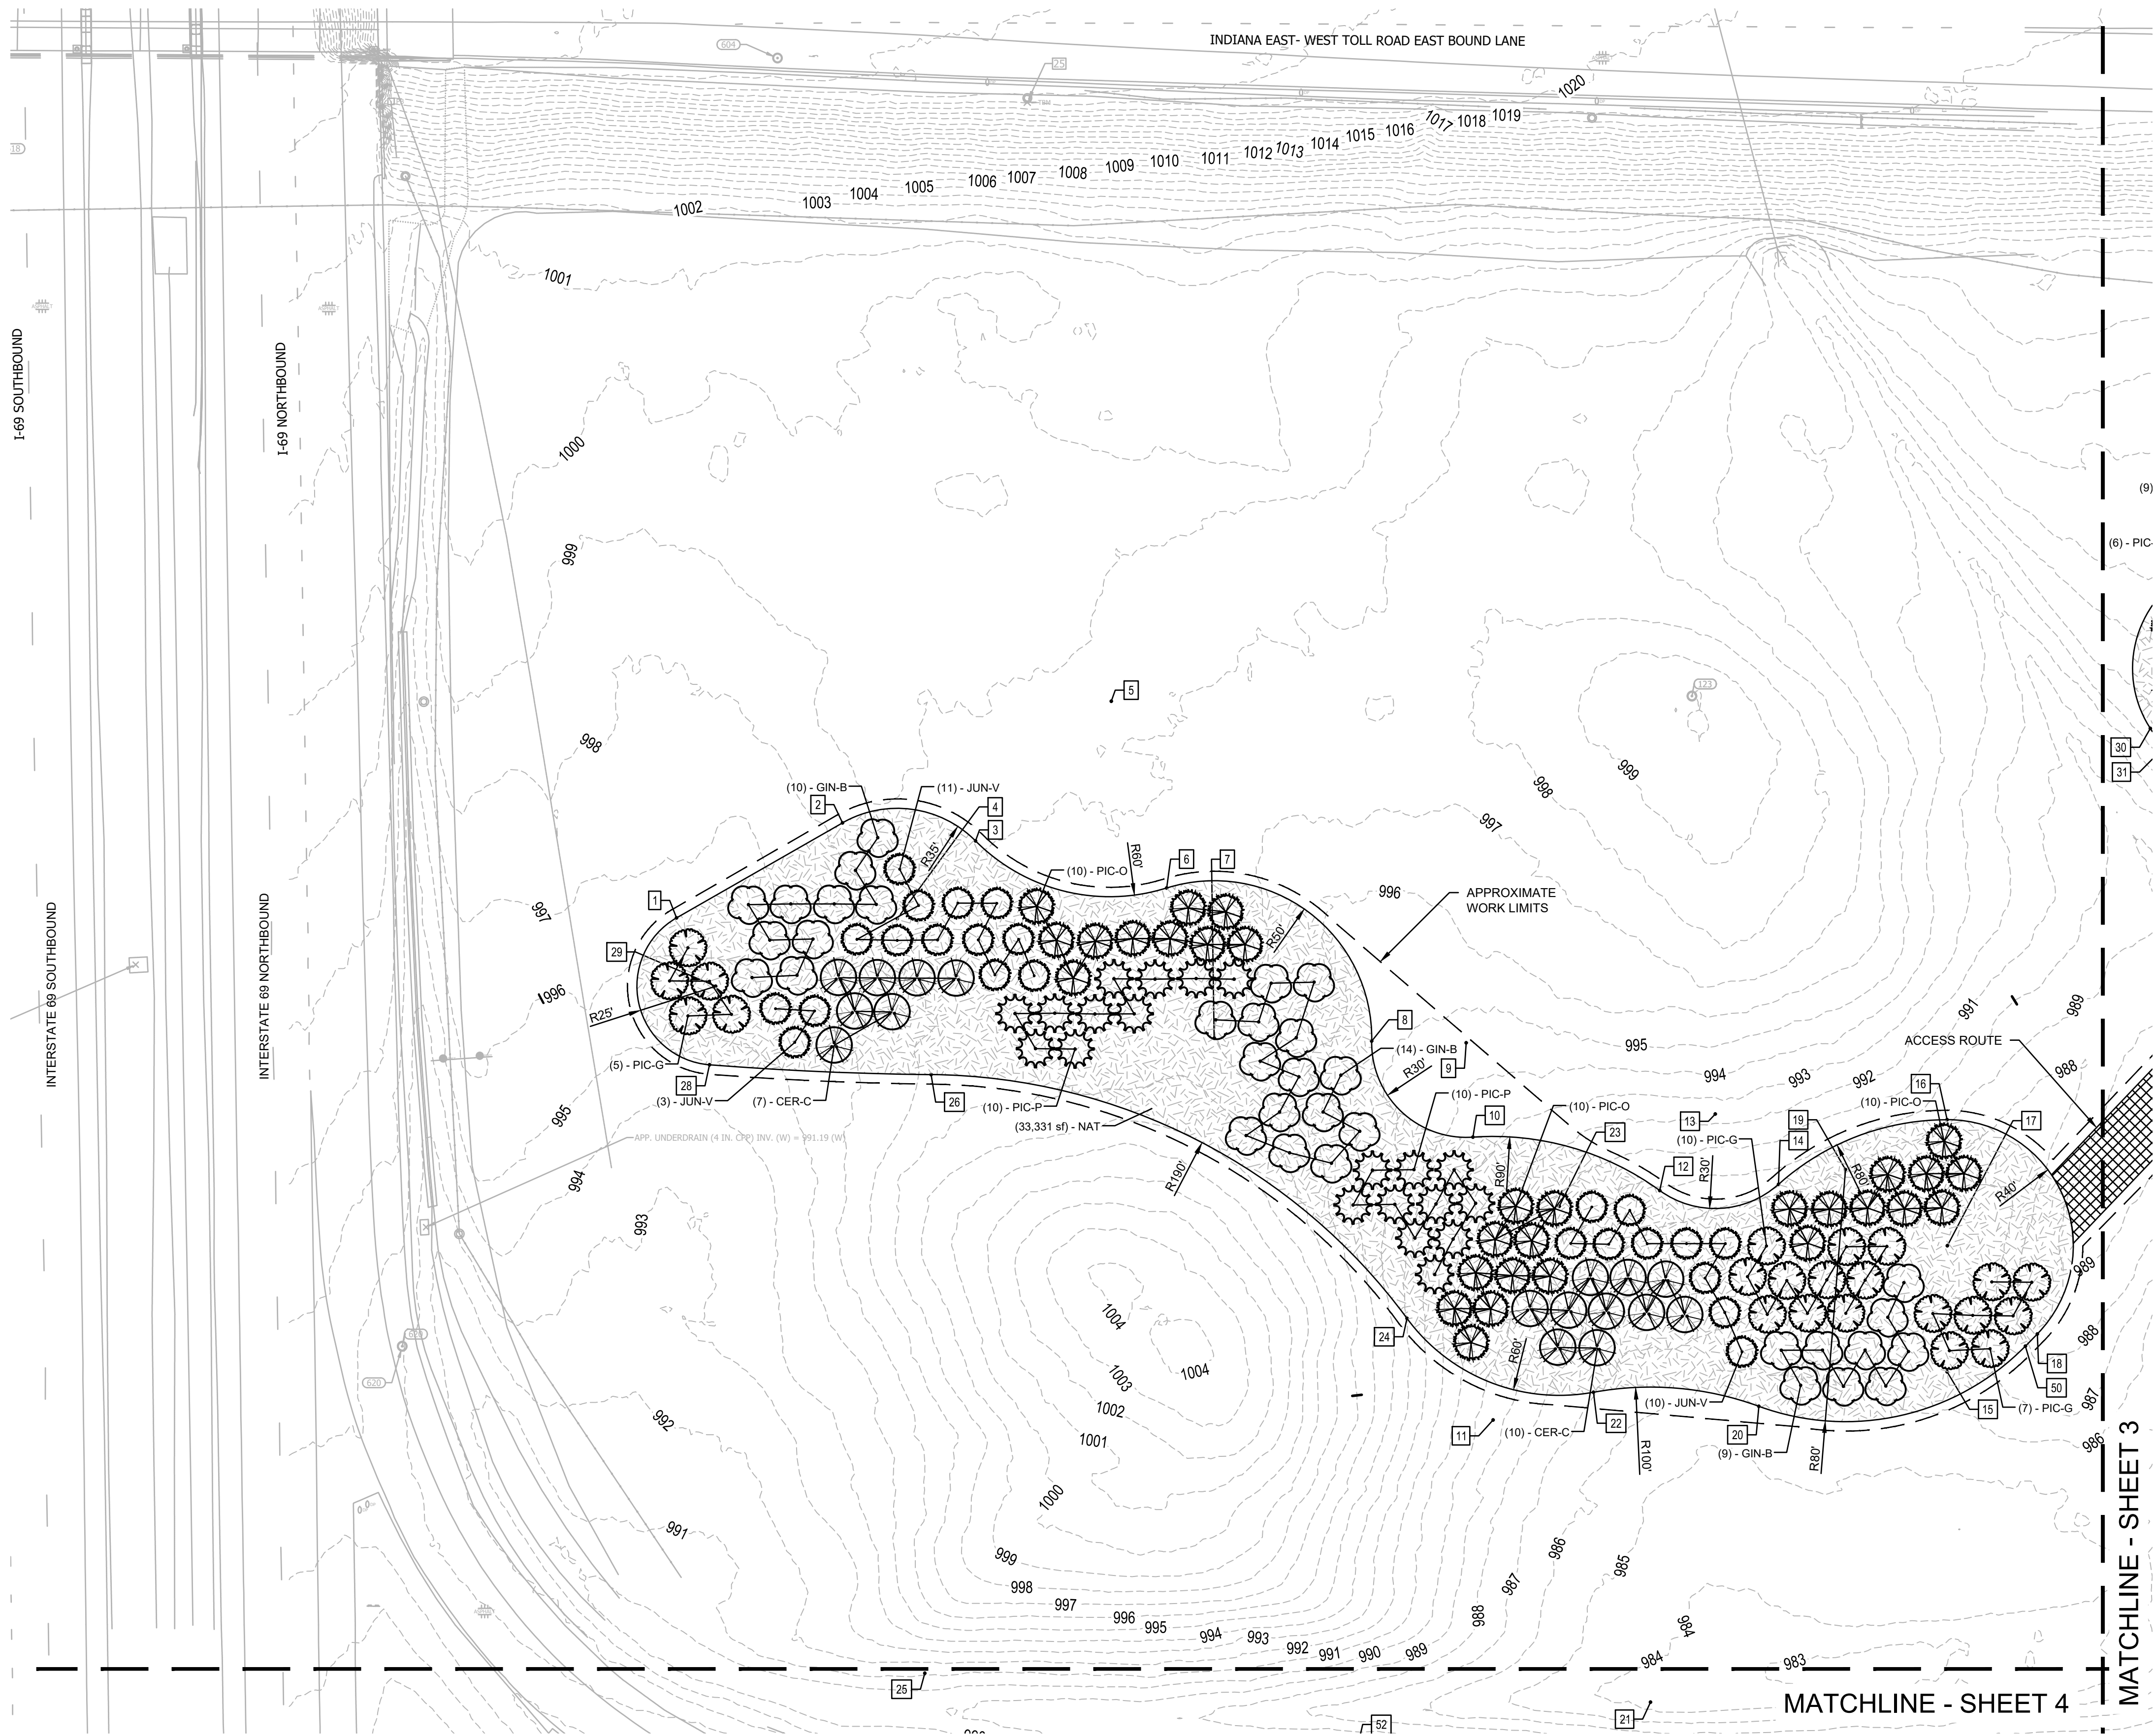

GENERAL PLANTING NOTES

- CONTRACTOR SHALL FIELD LOCATE (STAKE AND MARK) PLANT LOCATIONS FOR REVIEW BY THE LANDSCAPE ARCHITECT PRIOR TO INSTALLATION. THE LANDSCAPE ARCHITECT RESERVES THE RIGHT TO FIELD ADJUST ALL PLANT LOCATIONS AS DEEMED NECESSARY.
- CONTRACTOR SHALL FILL ANY DEPRESSIONS CREATED WITHIN WORK LIMITS AND SEED ALL AREAS DISTURBED BY CONSTRUCTION ACTIVITIES NOT SHOWN ON PLANS IN ACCORDANCE WITH SPEC. SECTION 329200.
- ALL TREES TO HAVE A 3" MIN. DIAMETER MULCH TREE RING.
- SEE SHEET 5 FOR PLANT SCHEDULE AND SPECIFICATION SECTION 329200 FOR SEED MIX.

PLANT LEGEND


- CERCIS CANADENSIS / EASTERN REDBUD MULTI-TRUNK
- GINKGO BILOBA 'AUTUMN GOLD' / AUTUMN GOLD GINKGO
- JUNIPERUS VIRGINIANA / EASTERN REDCEDAR
- PICEA GLAUCA / WHITE SPRUCE
- PICEA OMORIKA / SERBIAN SPRUCE
- PICEA PUNGENS / COLORADO SPRUCE
- NATIVE SEED MIX
- IMPROVEMENT COORDINATE. SEE SHEET 4 FOR SCHEDULE.




REVISIONS		
NO.	DATE	DESCRIPTION



2211 E. JEFFERSON BLVD.
SOUTH BEND, INDIANA 46615
OFFICE: (574) 236-4400 FAX: (574) 236-4471




SARA A. HUSS
REGISTERED PROFESSIONAL
LANDSCAPE ARCHITECT
STATE OF INDIANA
LA21000063
DLZ INDIANA, LLC

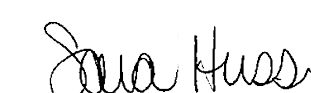RECOMMENDED FOR APPROVAL		2/12/2026
DESIGNED:	SAH	DRAWN: EKW
CHECKED:	JKH	CHECKED: SAH

INDIANA TOLL ROAD ITR CONCESSION COMPANY LLC
EXIT 144 LANDSCAPE ENHANCEMENT PROJECT SITE PLANTING PLAN - AREA A

HORIZONTAL SCALE AS NOTED	BRIDGE FILE N/A
VERTICAL SCALE N/A	DESIGNATION N/A
SURVEY BOOK	SHEETS 2 of 6
CONTRACT	PROJECT

MATCHLINE - SHEET 2

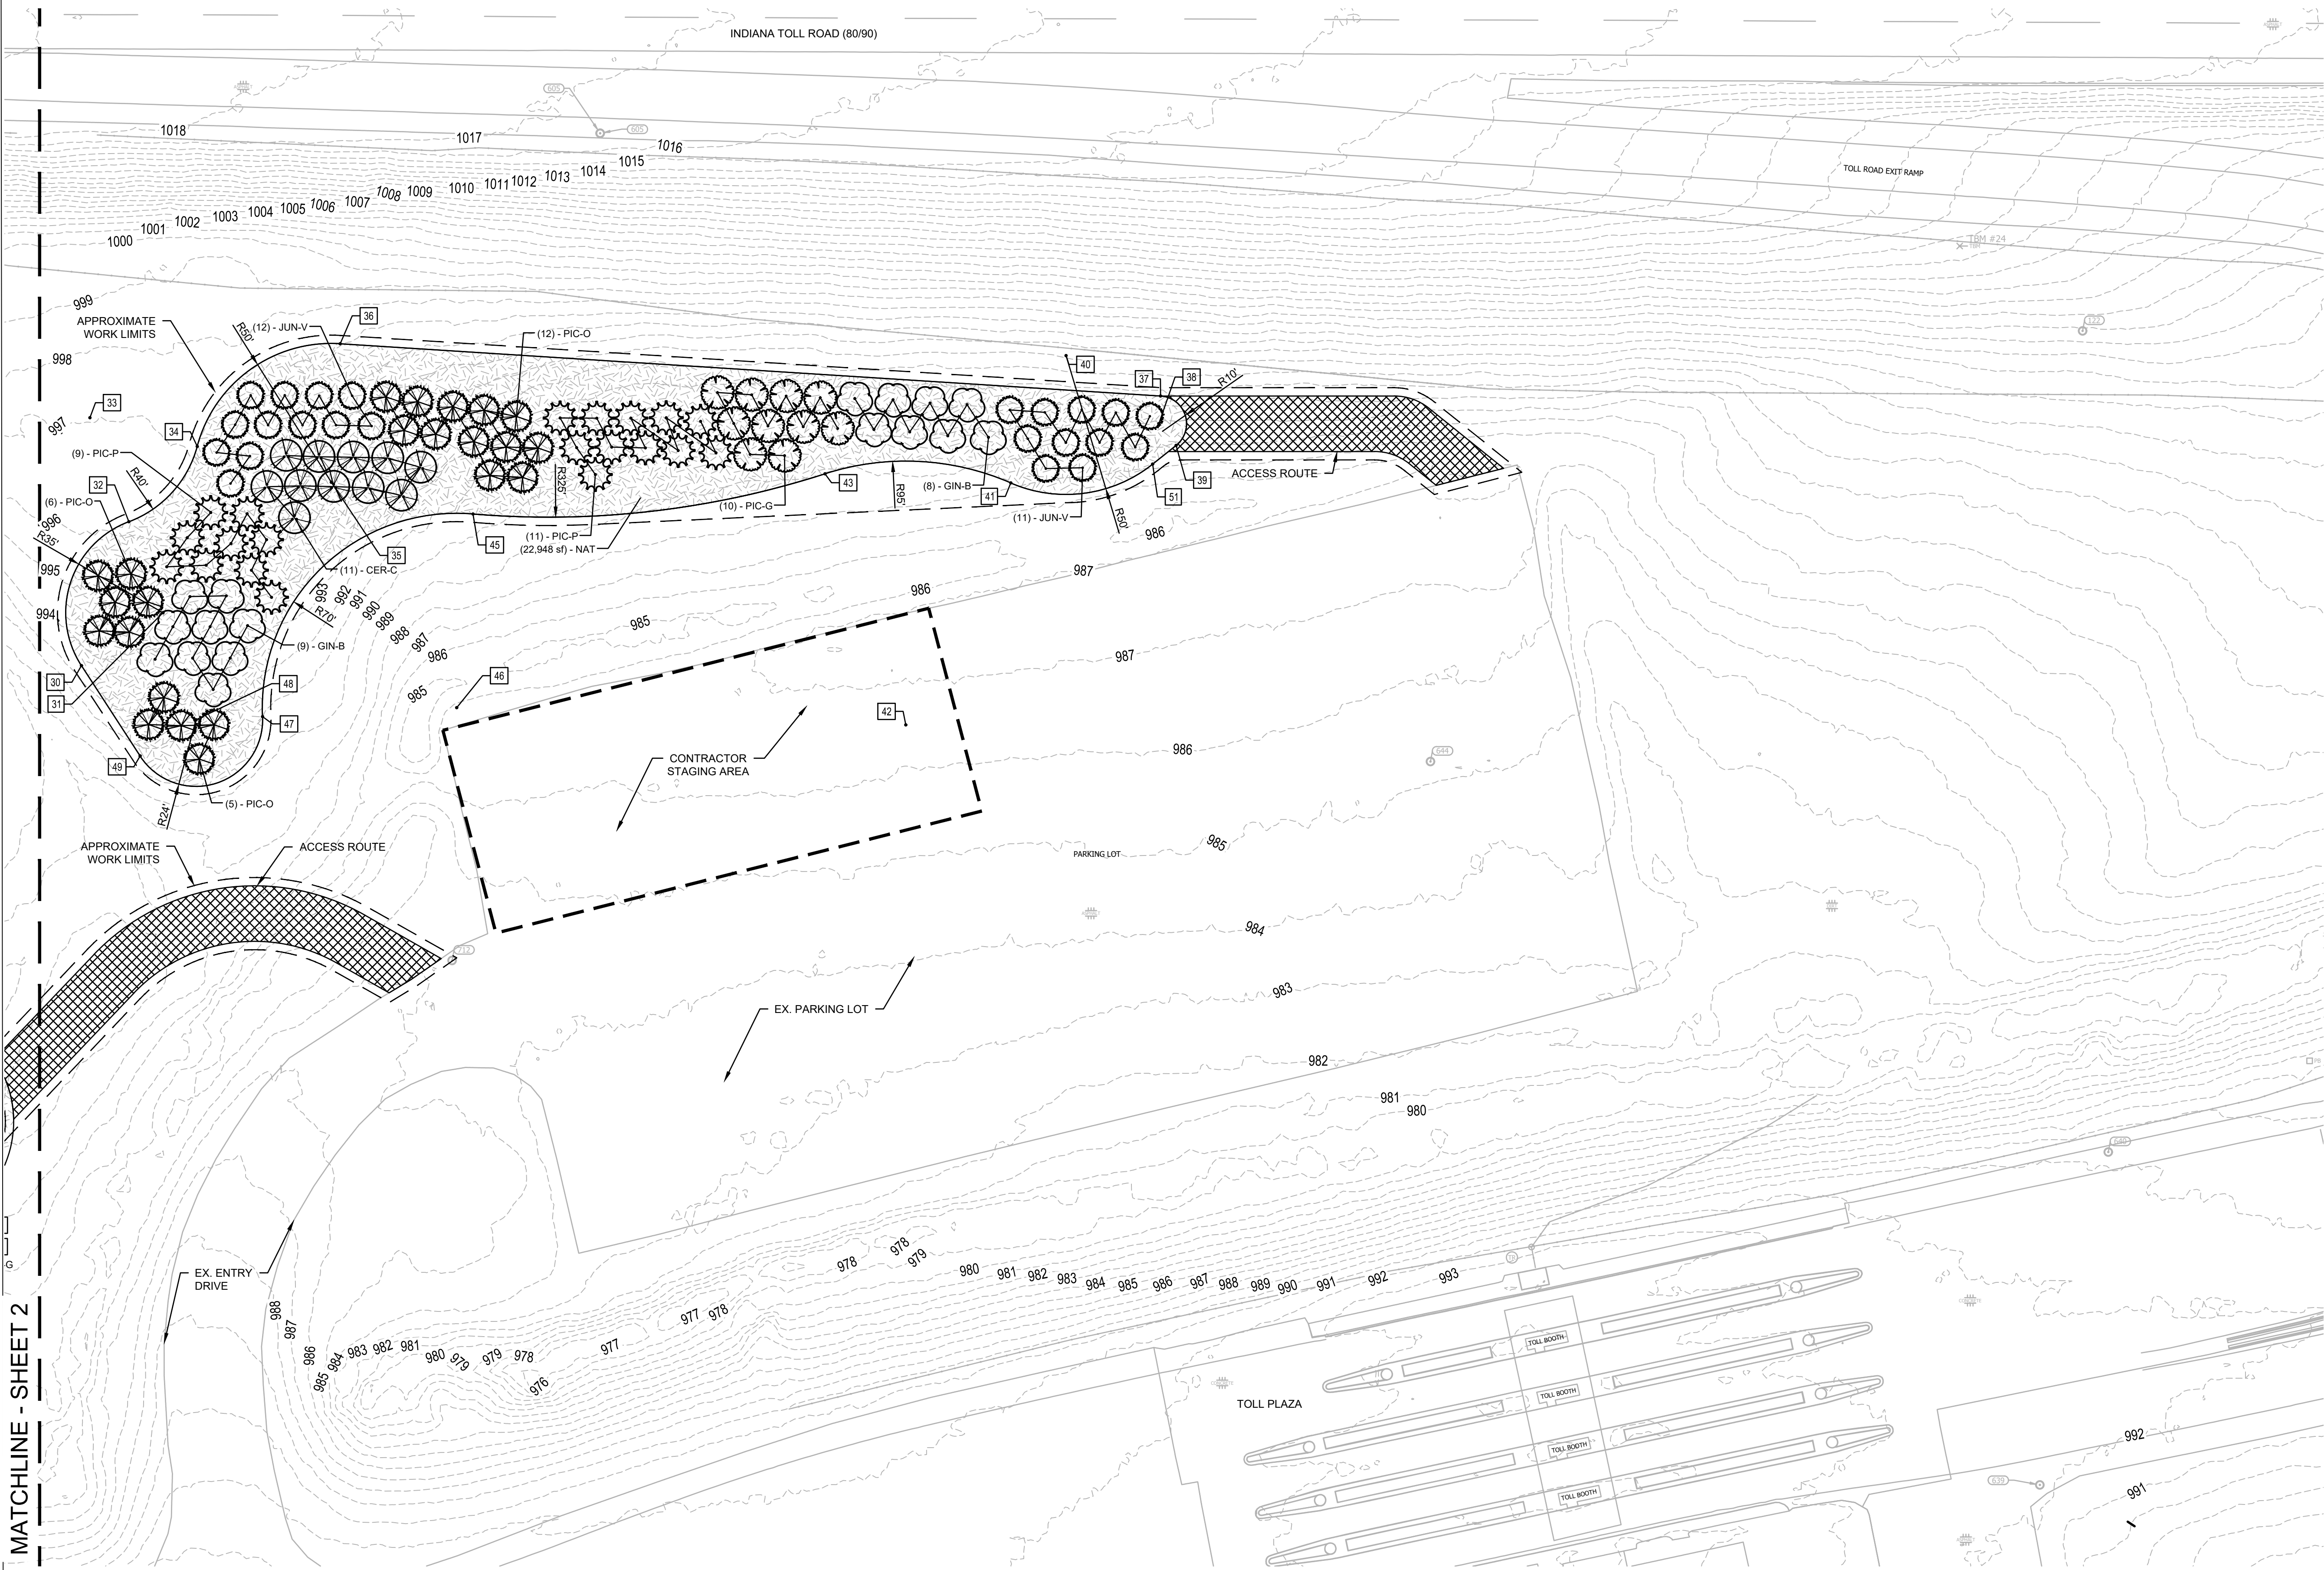

1 SITE PLANTING PLAN - AREA B
SCALE: 1" = 30'-0"
SCALE IN FEET
30 0 15 30 60

GENERAL PLANTING NOTES

- A. CONTRACTOR SHALL FIELD LOCATE (STAKE AND MARK) PLANT LOCATIONS FOR REVIEW BY THE LANDSCAPE ARCHITECT PRIOR TO INSTALLATION. THE LANDSCAPE ARCHITECT RESERVES THE RIGHT TO FIELD ADJUST ALL PLANT LOCATIONS AS DEEMED NECESSARY.
- B. CONTRACTOR SHALL FILL ANY DEPRESSIONS CREATED WITHIN WORK LIMITS AND SEED ALL AREAS DISTURBED BY CONSTRUCTION ACTIVITIES NOT SHOWN ON PLANS IN ACCORDANCE WITH SPEC. SECTION 329200.
- C. ALL TREES TO HAVE A 3" MIN. DIAMETER MULCH TREE RING.
- D. SEE SHEET 5 FOR PLANT SCHEDULE AND SPECIFICATION SECTION 329200 FOR SEED MIX.

PLANT LEGEND

- CERCIS CANADENSIS / EASTERN REDBUD MULTI-TRUNK
- GINKGO BILOBA 'AUTUMN GOLD' / AUTUMN GOLD GINKGO
- JUNIPERUS VIRGINIANA / EASTERN REDCEDAR
- PICEA GLAUCA / WHITE SPRUCE
- PICEA OMORIKA / SERBIAN SPRUCE
- PICEA PUNGENS / COLORADO SPRUCE
- NATIVE SEED MIX
- IMPROVEMENT COORDINATE. SEE SHEET 4 FOR SCHEDULE.



REVISIONS		
NO.	DATE	DESCRIPTION




RECOMMENDED FOR APPROVAL	<i>Sara Huss</i>	2/12/2026
DESIGNED:	SAH	DRAWN: EKW
CHECKED:	JKH	CHECKED: SAH

INDIANA TOLL ROAD ITR CONCESSION COMPANY LLC	
EXIT 144 LANDSCAPE ENHANCEMENT PROJECT SITE PLANTING PLAN - AREA B	


HORIZONTAL SCALE	BRIDGE FILE
AS NOTED	N/A
VERTICAL SCALE	DESIGNATION
N/A	N/A
SURVEY BOOK	SHEETS
CONTRACT	3 of 6
	PROJECT

GENERAL NOTES

- A. CONTRACTOR SHALL FIELD LOCATE (STAKE AND MARK) SIGN LOCATIONS FOR REVIEW BY THE LANDSCAPE ARCHITECT PRIOR TO INSTALLATION. THE LANDSCAPE ARCHITECT RESERVES THE RIGHT TO FIELD ADJUST ALL PLANT LOCATIONS AS DEEMED NECESSARY.
- B. CONTRACTOR SHALL FILL ANY DEPRESSIONS CREATED WITHIN WORK LIMITS AND SEED ALL AREAS DISTURBED BY CONSTRUCTION ACTIVITIES NOT SHOWN ON PLANS IN ACCORDANCE WITH SPEC. SECTION 329200.
- C. CONTRACTOR TO PREPARE AND EXECUTE MAINTENANCE OF TRAFFIC PLAN FOR INSTALLATION OF SIGNAGE IF ACCESS FROM ADJACENT RAMP IS REQUIRED.
- D. SEE DETAILS SHEET 5 AND 6 FOR FURTHER INFORMATION.

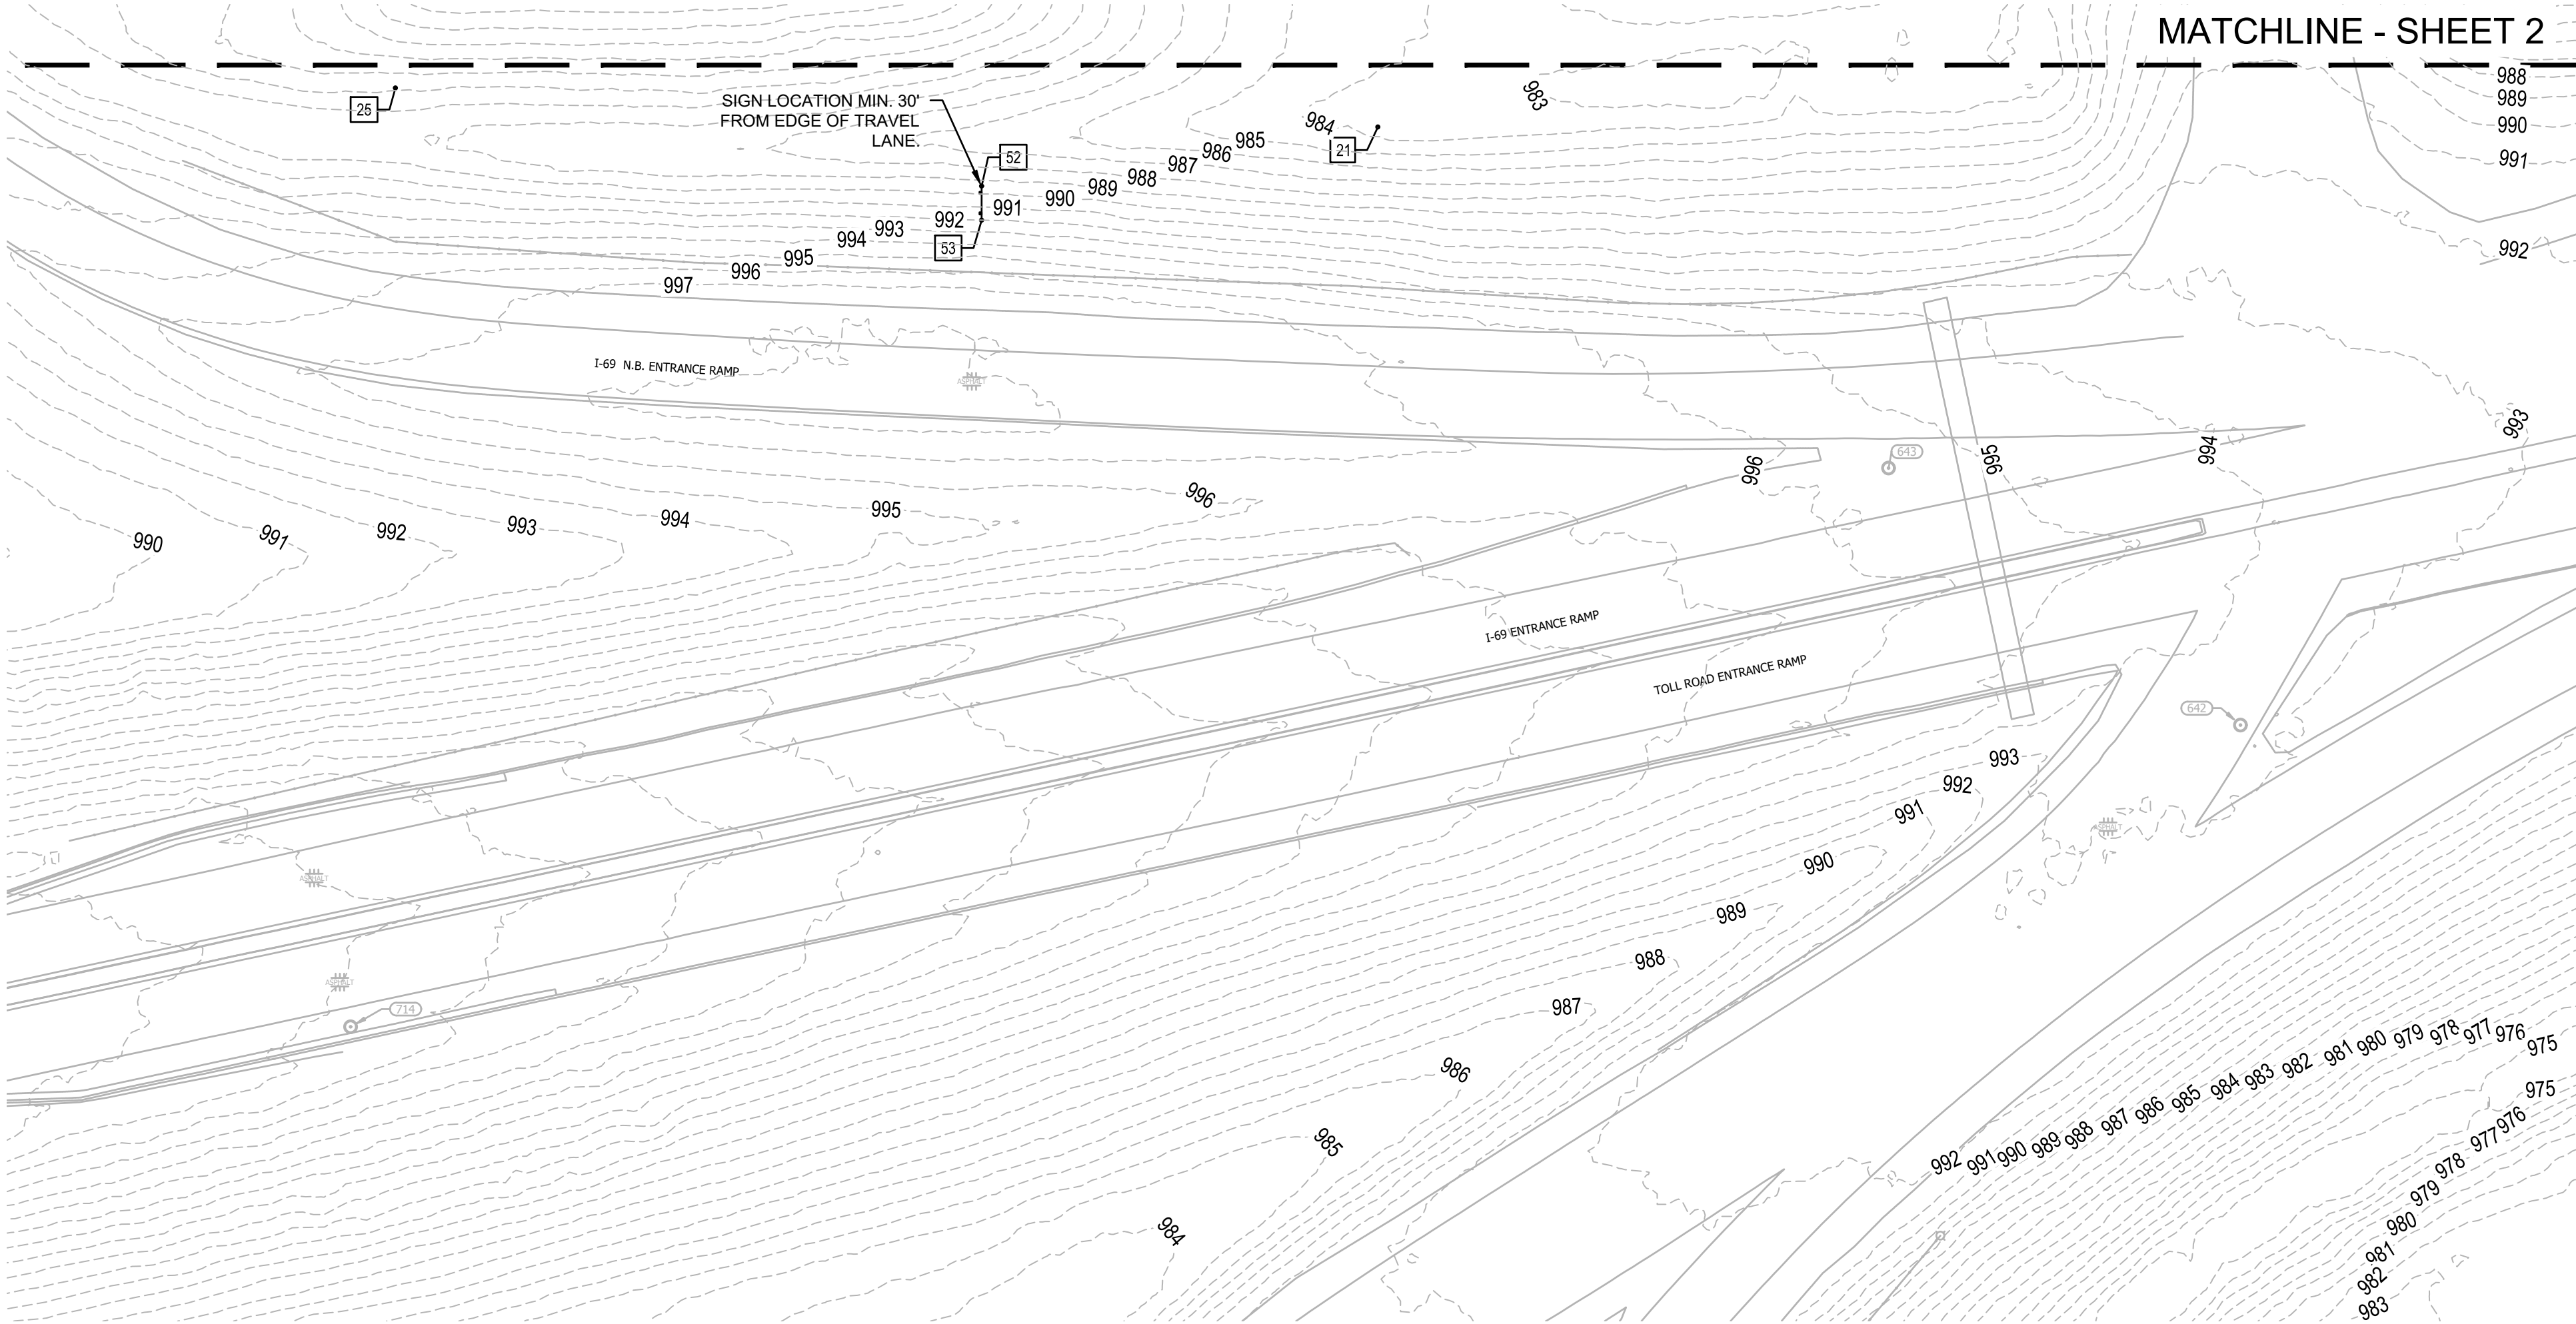


1 SIGN LOCATION
SCALE: 1" = 30'-0"

 

IMPROVEMENT COORDINATE SCHEDULE			
KEY	NORTHING	EASTING	DESCRIPTION
2	2363435.397	510176.932	END OF RADIUS - SEEDING EDGE
3	2363429.679	510219.157	END OF RADIUS - SEEDING EDGE
4	2363405.021	510194.318	CENTER OF RADIUS - SEEDING EDGE
5	2363474.015	510262.230	CENTER OF RADIUS - SEEDING EDGE
6	2363414.738	510279.815	END OF RADIUS - SEEDING EDGE
7	2363367.061	510294.880	CENTER OF RADIUS - SEEDING EDGE
8	2363366.144	510344.871	END OF RADIUS - SEEDING EDGE
9	2363365.594	510374.866	CENTER OF RADIUS - SEEDING EDGE
10	2363335.669	510377.000	END OF RADIUS - SEEDING EDGE
11	2363245.897	510383.401	CENTER OF RADIUS - SEEDING EDGE
12	2363318.720	510436.286	END OF RADIUS - SEEDING EDGE
13	2363342.994	510453.914	CENTER OF RADIUS - SEEDING EDGE
14	2363320.690	510473.977	END OF RADIUS - SEEDING EDGE
15	2363261.210	510527.476	CENTER OF RADIUS - SEEDING EDGE
16	2363341.210	510527.476	END OF RADIUS - SEEDING EDGE
17	2363301.210	510527.553	CENTER OF RADIUS - SEEDING EDGE
18	2363273.188	510556.097	END OF RADIUS - SEEDING EDGE
19	2363325.384	510495.232	CENTER OF RADIUS - SEEDING EDGE
20	2363250.259	510467.734	END OF RADIUS - SEEDING EDGE
21	2363156.352	510433.361	CENTER OF RADIUS - SEEDING EDGE
22	2363254.700	510415.261	END OF RADIUS - SEEDING EDGE
23	2363313.709	510404.401	CENTER OF RADIUS - SEEDING EDGE
24	2363278.144	510356.078	END OF RADIUS - SEEDING EDGE
25	2363165.522	510203.054	CENTER OF RADIUS - SEEDING EDGE
26	2363355.511	510205.064	END OF RADIUS - SEEDING EDGE
27	2364396.448	510216.075	CENTER OF RADIUS - SEEDING EDGE
28	2363368.636	510134.735	END OF RADIUS - SEEDING EDGE
29	2363383.559	510136.689	CENTER OF RADIUS - SEEDING EDGE
30	2363465.375	510591.966	END OF RADIUS - SEEDING EDGE
31	2363484.429	510621.324	CENTER OF RADIUS - SEEDING EDGE
32	2363517.206	510609.049	END OF RADIUS - SEEDING EDGE
33	2363554.665	510595.021	CENTER OF RADIUS - SEEDING EDGE
34	2363544.334	510633.664	END OF RADIUS - SEEDING EDGE
35	2363531.420	510681.967	CENTER OF RADIUS - SEEDING EDGE
36	2363581.319	510685.147	END OF RADIUS - SEEDING EDGE
37	2363562.492	510980.609	END OF RADIUS - SEEDING EDGE
38	2363552.513	510979.973	CENTER OF RADIUS - SEEDING EDGE
39	2363544.695	510986.209	END OF RADIUS - SEEDING EDGE
40	2363577.046	510946.585	CENTER OF RADIUS - SEEDING EDGE
41	2363531.180	510926.677	END OF RADIUS - SEEDING EDGE

IMPROVEMENT COORDINATE SCHEDULE			
KEY	NORTHING	EASTING	DESCRIPTION
42	2363444.035	510888.852	CENTER OF RADIUS - SEEDING EDGE
43	2363534.470	510859.758	END OF RADIUS - SEEDING EDGE
44	2363843.854	510760.225	CENTER OF RADIUS - SEEDING EDGE
45	2363519.997	510732.989	END OF RADIUS - SEEDING EDGE
46	2363450.243	510727.122	CENTER OF RADIUS - SEEDING EDGE
47	2363447.002	510657.198	END OF RADIUS - SEEDING EDGE
48	2363445.891	510633.223	CENTER OF RADIUS - SEEDING EDGE
49	2363432.825	510613.092	END OF RADIUS - SEEDING EDGE
50	2363289.340	510552.320	END OF RADIUS - SEEDING EDGE
51	2363537.960	510977.766	END OF RADIUS - SEEDING EDGE
52	2363142.502	510340.483	END - SIGN
53	2363134.502	510340.483	END - SIGN

REVISIONS		
NO.	DATE	DESCRIPTION

 

RECOMMENDED FOR APPROVAL	<i>Sara Huss</i>	2/12/2026
DESIGNED:	SAH	DRAWN: EKW
CHECKED:	JKH	CHECKED: SAH

INDIANA TOLL ROAD ITR CONCESSION COMPANY LLC	
EXIT 144 LANDSCAPE ENHANCEMENT PROJECT SIGN LOCATION AND COORDINATE SCHEDULE	


HORIZONTAL SCALE AS NOTED	BRIDGE FILE N/A
VERTICAL SCALE N/A	DESIGNATION N/A
SURVEY BOOK	SHEETS 4 of 6
CONTRACT	PROJECT

DESCRIPTION	QUANTITY	UNIT
SIGN, PANEL, WITH LEGEND	44	SFT
STRUCTURAL STEEL, BREAKAWAY	351	LBS
WIDE FLANGE SIGN POST SUPPORT FOUNDATION, TYPE A	2	EACH


3 SIGN QUANTITY SUMMARY TABLE
SCALE - N.T.S.

PLANT SCHEDULE					
SYMBOL	CODE	BOTANICAL / COMMON NAME	TYPE	HT.	QTY
DECIDUOUS TREES					
	CER-C	CERCIS CANADENSIS / EASTERN REDBUD	5 GAL	4'	28
	GIN-B	GINKGO BILOBA 'AUTUMN GOLD' / AUTUMN GOLD GINKGO	5 GAL	4'	50
EVERGREEN TREES					
	JUN-V	JUNIPERUS VIRGINIANA / EASTERN REDCEDAR	5 GAL	3'	47
	PIC-G	PICEA GLAUCA / WHITE SPRUCE	5 GAL	4'	32
	PIC-O	PICEA OMORIKA / SERBIAN SPRUCE	5 GAL	4'	53
	PIC-P	PICEA PUNGENS / COLORADO SPRUCE	5 GAL	4'	40
SYMBOL	CODE	BOTANICAL / COMMON NAME	CONT		QTY
SOD/SEED					
	NAT	NATIVE SEED MIX	-		58,279 SF

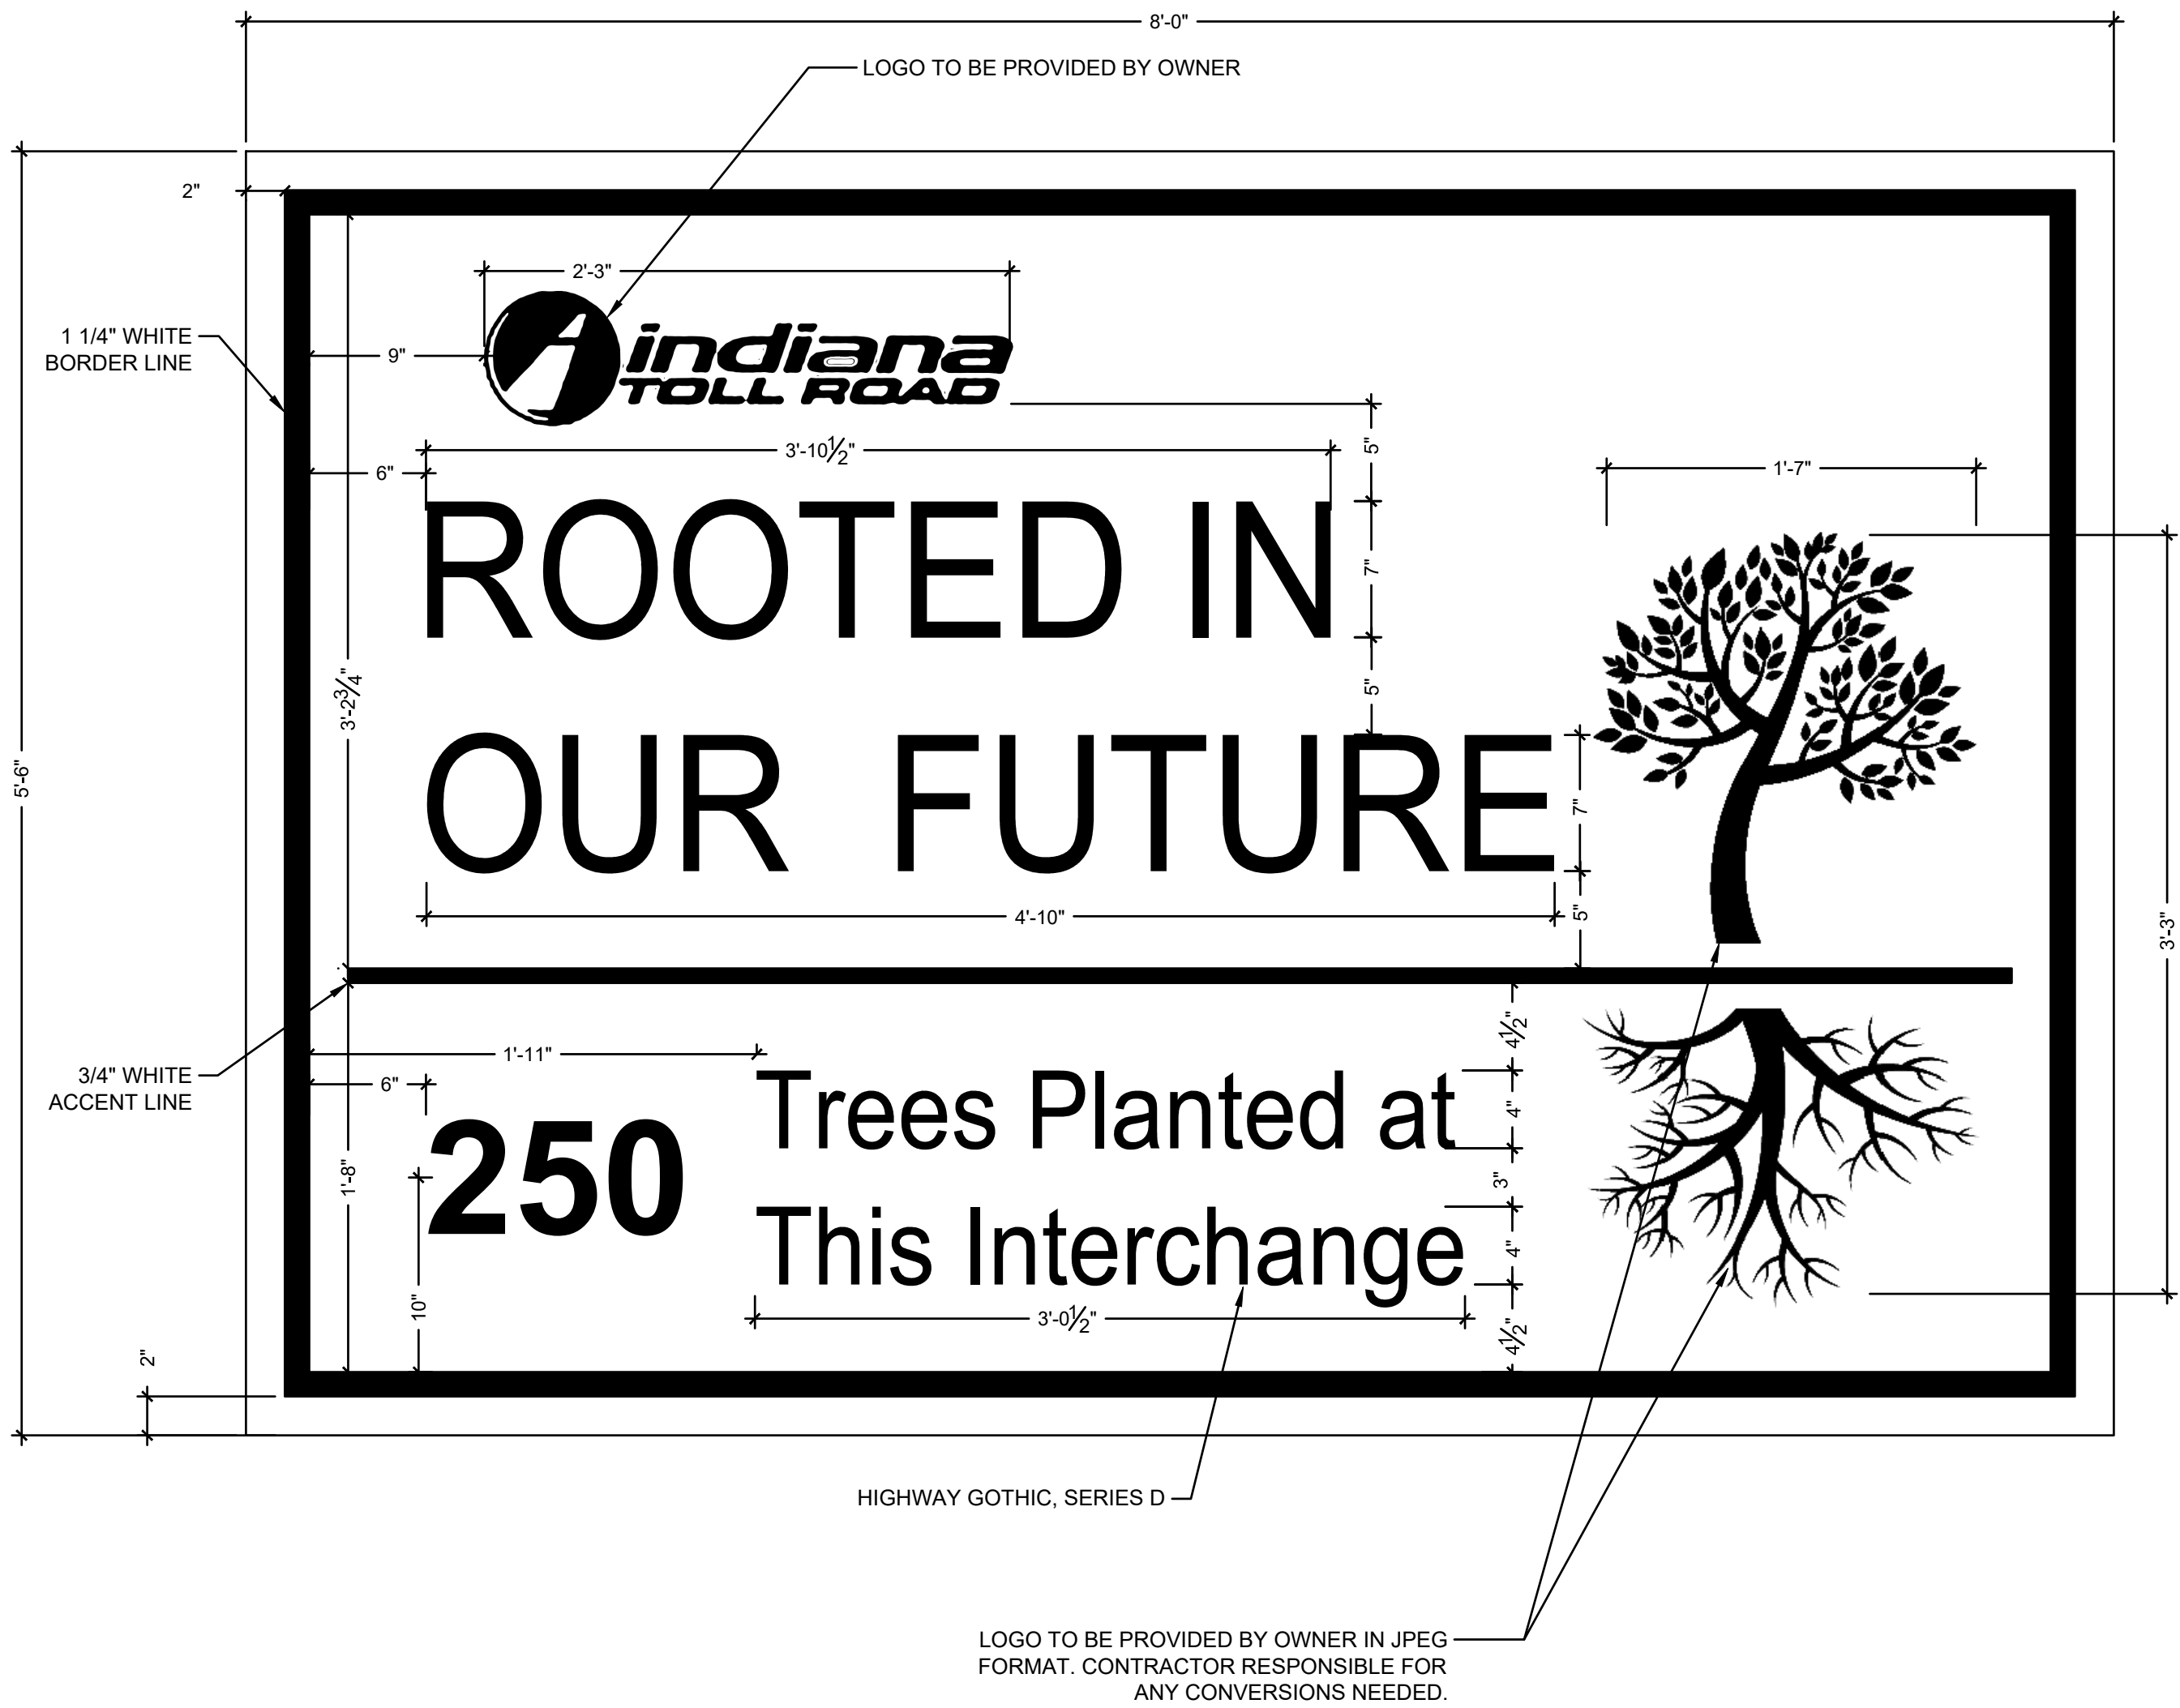

2 PLANT SCHEDULE

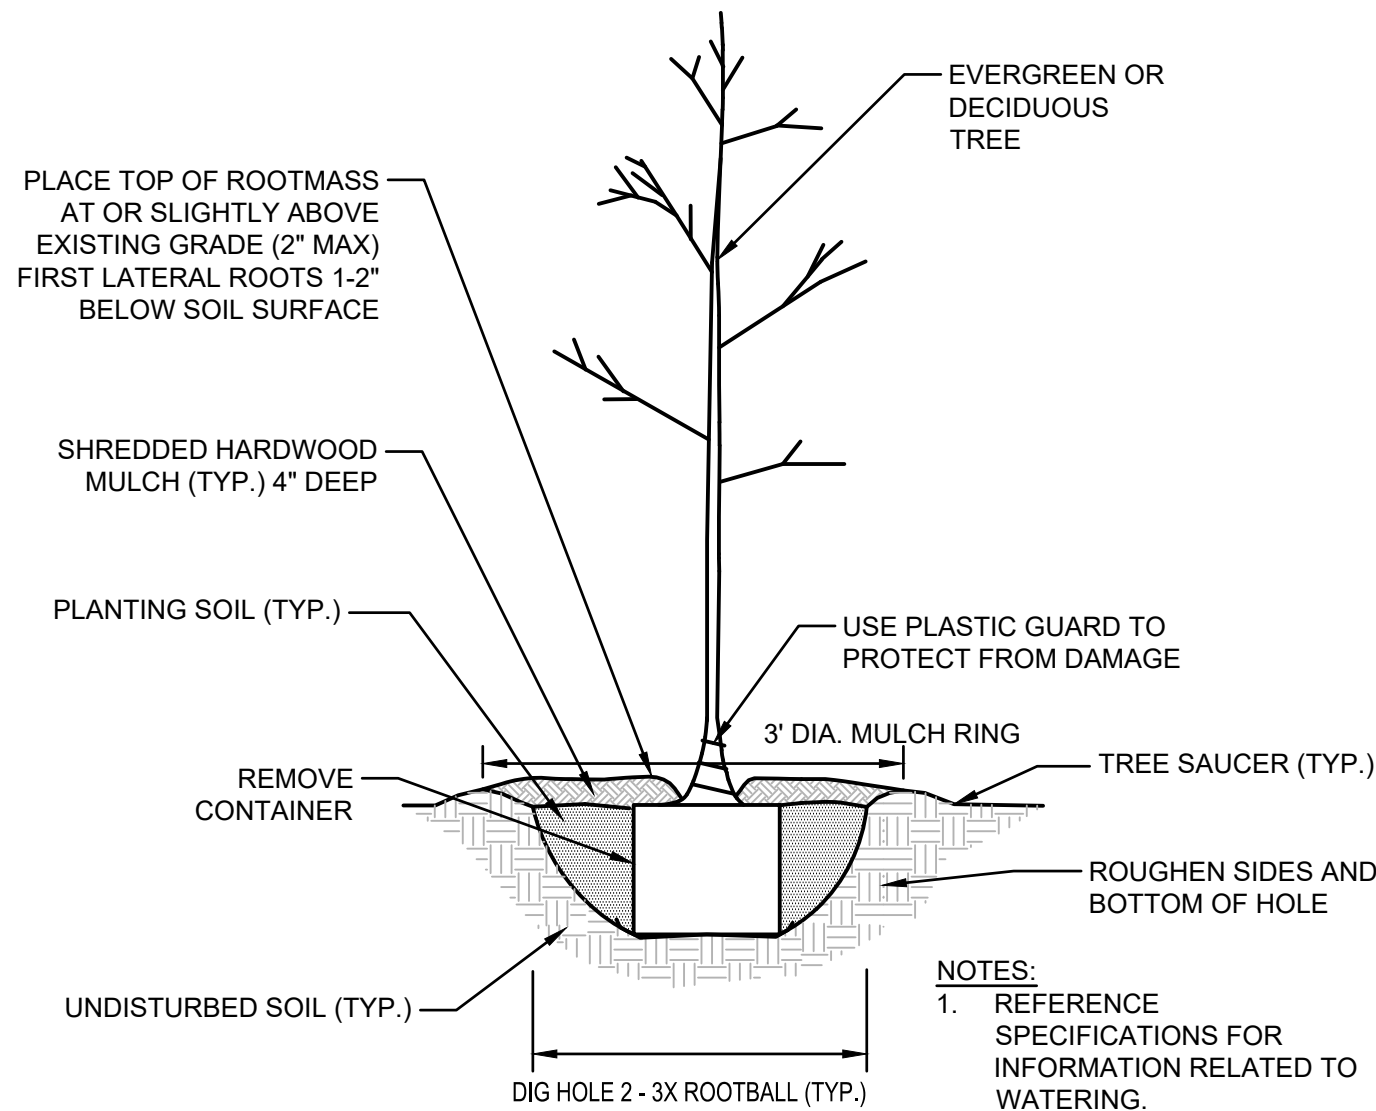

4 SIGN DETAIL - GRAPHICS AND COPY LAYOUT
SCALE - N.T.S.



1 TREE PLANTING DETAIL
SCALE - N.T.S.

REVISIONS			 2211 E. JEFFERSON BLVD, SOUTH BEND, INDIANA 46615 OFFICE: (574) 236-4400 FAX: (574) 236-4471		RECOMMENDED FOR APPROVAL <u>Sara Huss</u> 2/12/2026 DESIGN ENGINEER DATE		INDIANA TOLL ROAD ITR CONCESSION COMPANY LLC		HORIZONTAL SCALE N.T.S.		BRIDGE FILE N/A			
NO.	DATE	DESCRIPTION			DESIGNED: SAH		DRAWN: EKW		VERTICAL SCALE N/A		DESIGNATION N/A			
					CHECKED: JKH		CHECKED: SAH							
									EXIT 144 LANDSCAPE ENHANCEMENT PROJECT DETAILS - 1		SURVEY BOOK		SHEETS 5 of 6	
											CONTRACT		PROJECT	

